


X-section 5
 Bird Drive Recharge Area
 Western Boundary
 Looking South

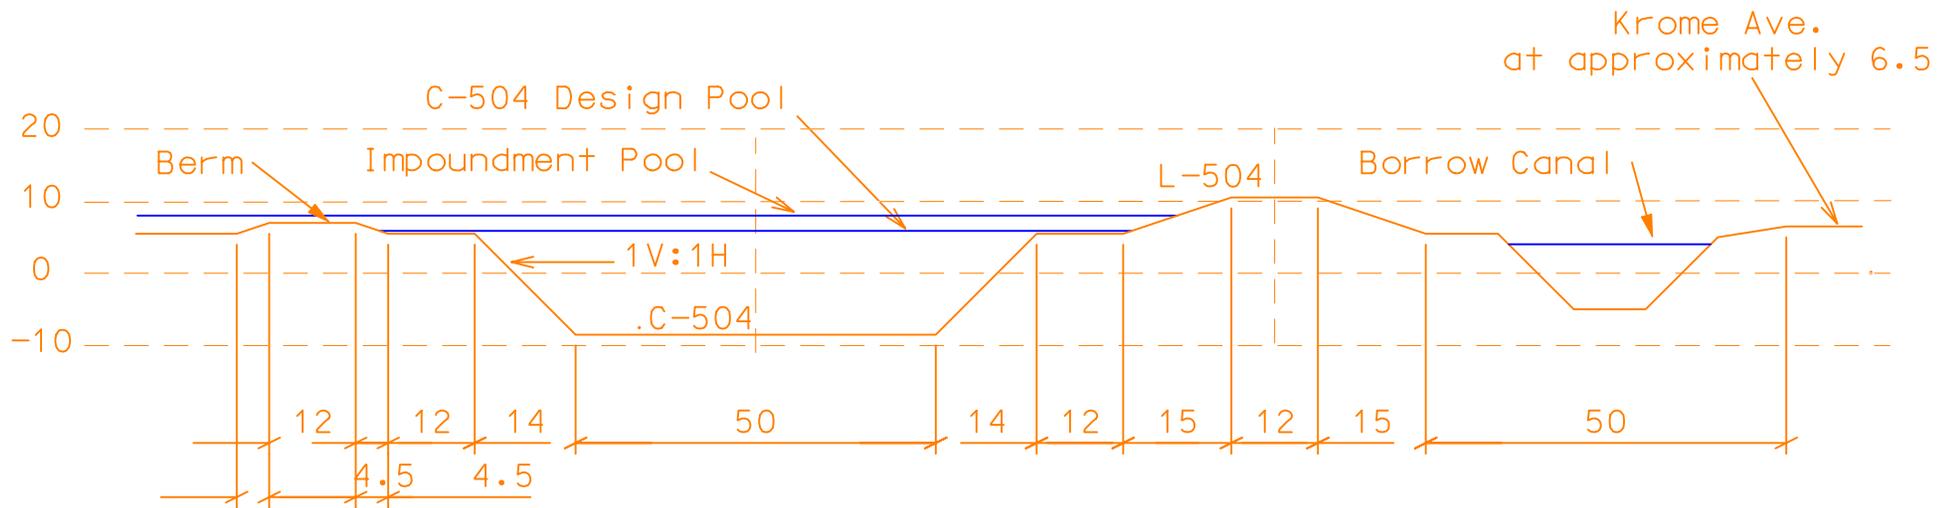

Design Elevations (ft-NGVD)
 Top of Levee 10.5
 Recharge Impoundment Pool 7.0-9.0
 Top of Berm 7.0
 C-504 Design Pool 5.9
 Average Local Ground 5.5
 Discharge Pool Bottom -8.5

Preliminary Design Slopes
 Outside Levee Slope = 1V:3H
 Inside Levee Slope = 1V:3H
 Discharge Pool Slope = 1V:1H